

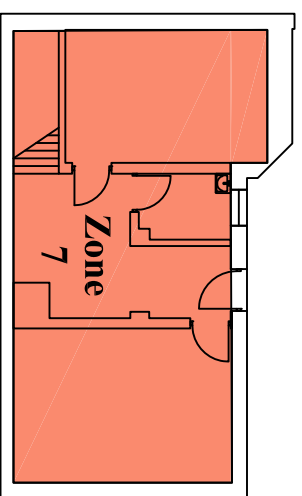



You Are Here

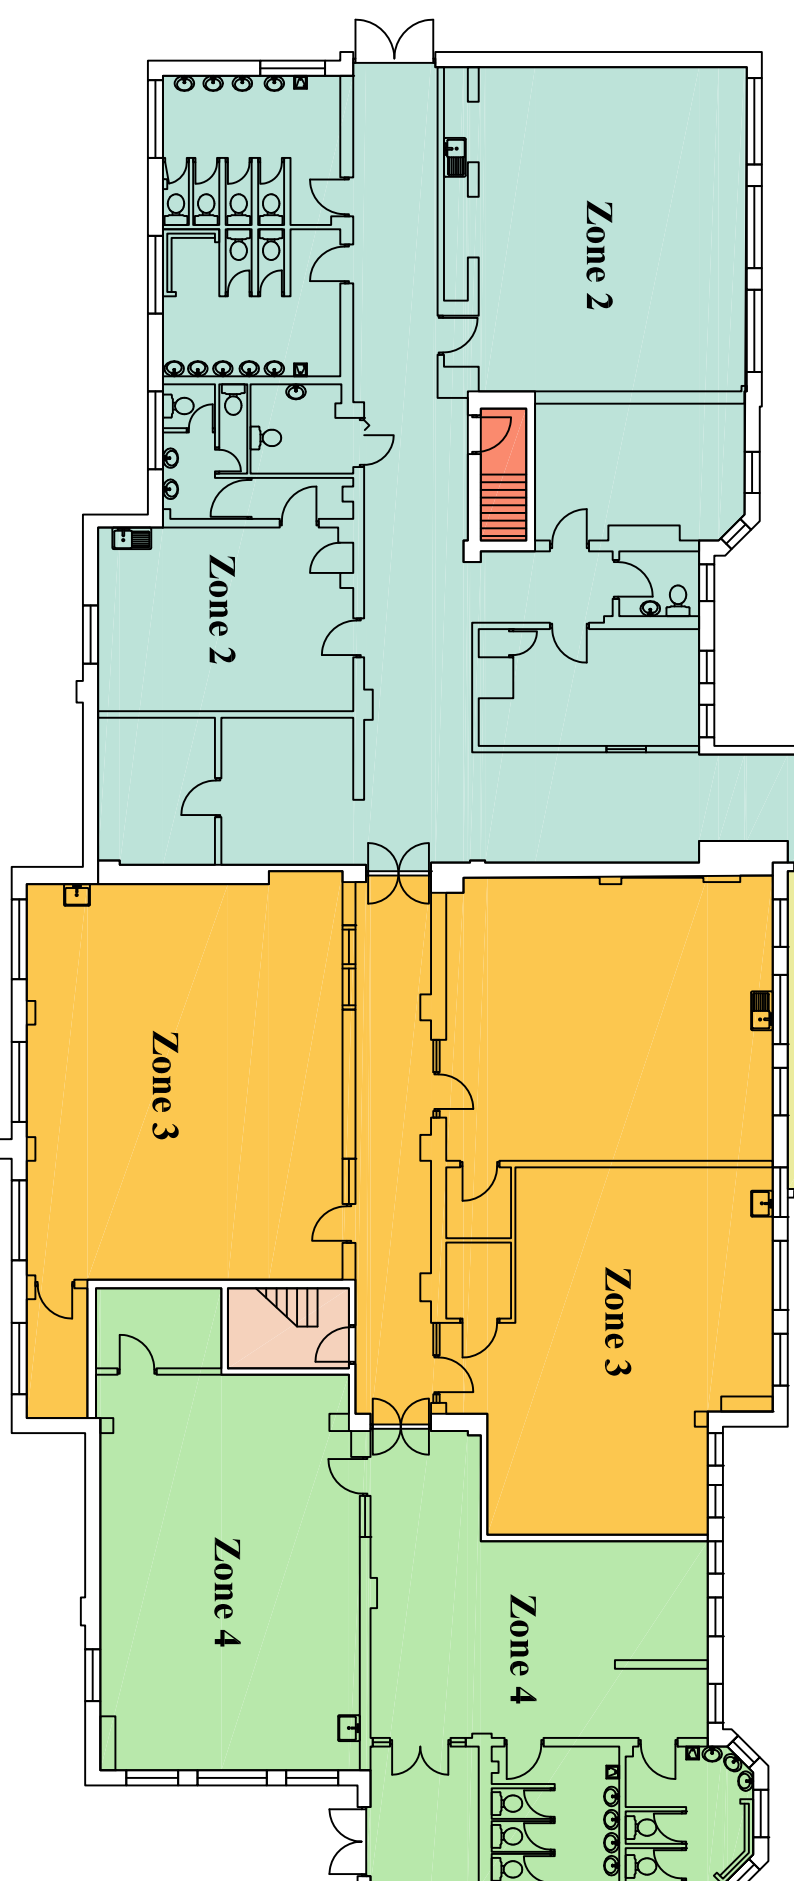

Basement

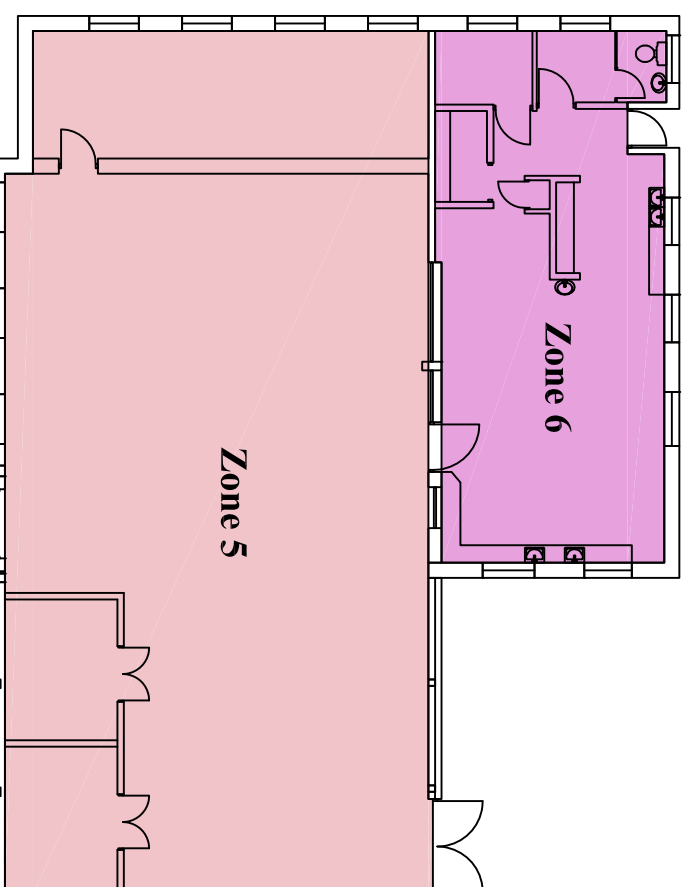

Ground Floor

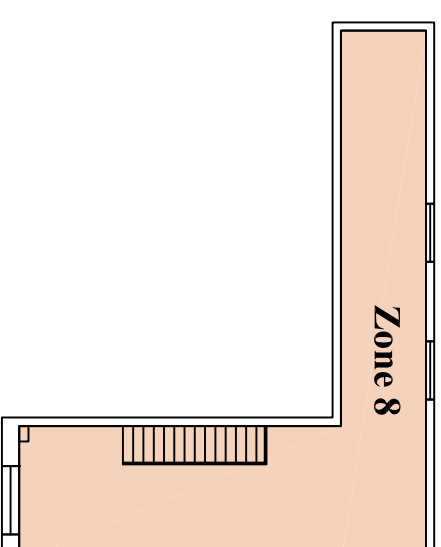


Attic Store

Key Stage 1 Building

Drawing by:
AS Built Drawing Services
 Tel: 07710451286

Helsby Hillside Primary School


KDE Ltd.
Electrical, Plumbing & Heating Services
 Greenfields, Chester Road, Sutton Weaver, Cheshire WA7 3EG
 Tel: 01928 711444 / 711144 Fax 01928 701000 www.kde-ltd.co.uk
 Email enquiries@kde-ltd.co.uk 24 Hour 07894 930300